



BERKLY

HG HOLLAND
GARDENS



ULTIMATE
LIFESTYLE AT YOUR
DOOR STEP

CONTENTS

04

Community Facilities

05

About Town Square Dubai

08

About Holland Gardens

10

Interior & Exterior

13

Lifestyle & Facilities

16

Floor Plans



BERKLY



DISCOVER A
NEW DIMENSION
TO URBAN LIVING



10km
Green & Jogging Trail



13km
Cycling Trail



260,000sqm
of Green Area



50,000sqm
Town Square Park



8000sqm
Sports Area



Over 500
Retail Outlets



BERKLY

UNPARALLELED FACILITIES FOR A LIFE OF COMFORT & CONVENIENCE!

COMMUNITY FACILITIES



Town Square Park



Swimming Pool



Gym



Basket Ball Courts



Football Pitch



Cycling Track



Jogging Track



Retail Outlets



Restaurants & Cafes



Skate Park



Barbeque Area



Clinics



Pharmacies



Fitness Club



Tailor Shop



Squash & Tennis Court



Kids Play Area



Splash Pad



Carousel



Kids Train



Pedal Tennis Court



Dog Park



Veterinary Clinic



Pet Shop



Laundry Shop



Grooming & Beauty Services



Nurseries



Mosque



Supermarkets



Outdoor Cinema





THE BEAUTIFULLY DESIGNED APARTMENTS & TOWNHOUSES

A vibrant community offering elegantly designed homes and amenities for Urban living

TOWN SQUARE DUBAI

With a central park and landscaped green spaces, the community offers a perfect setting for a healthy and peaceful lifestyle.


Surrounded by jogging trails, cycle lanes, cafes, restaurants and convenience retail - Town Square has everything you need as energy & warmth permeates every corner!



BERKLY



BERKLY

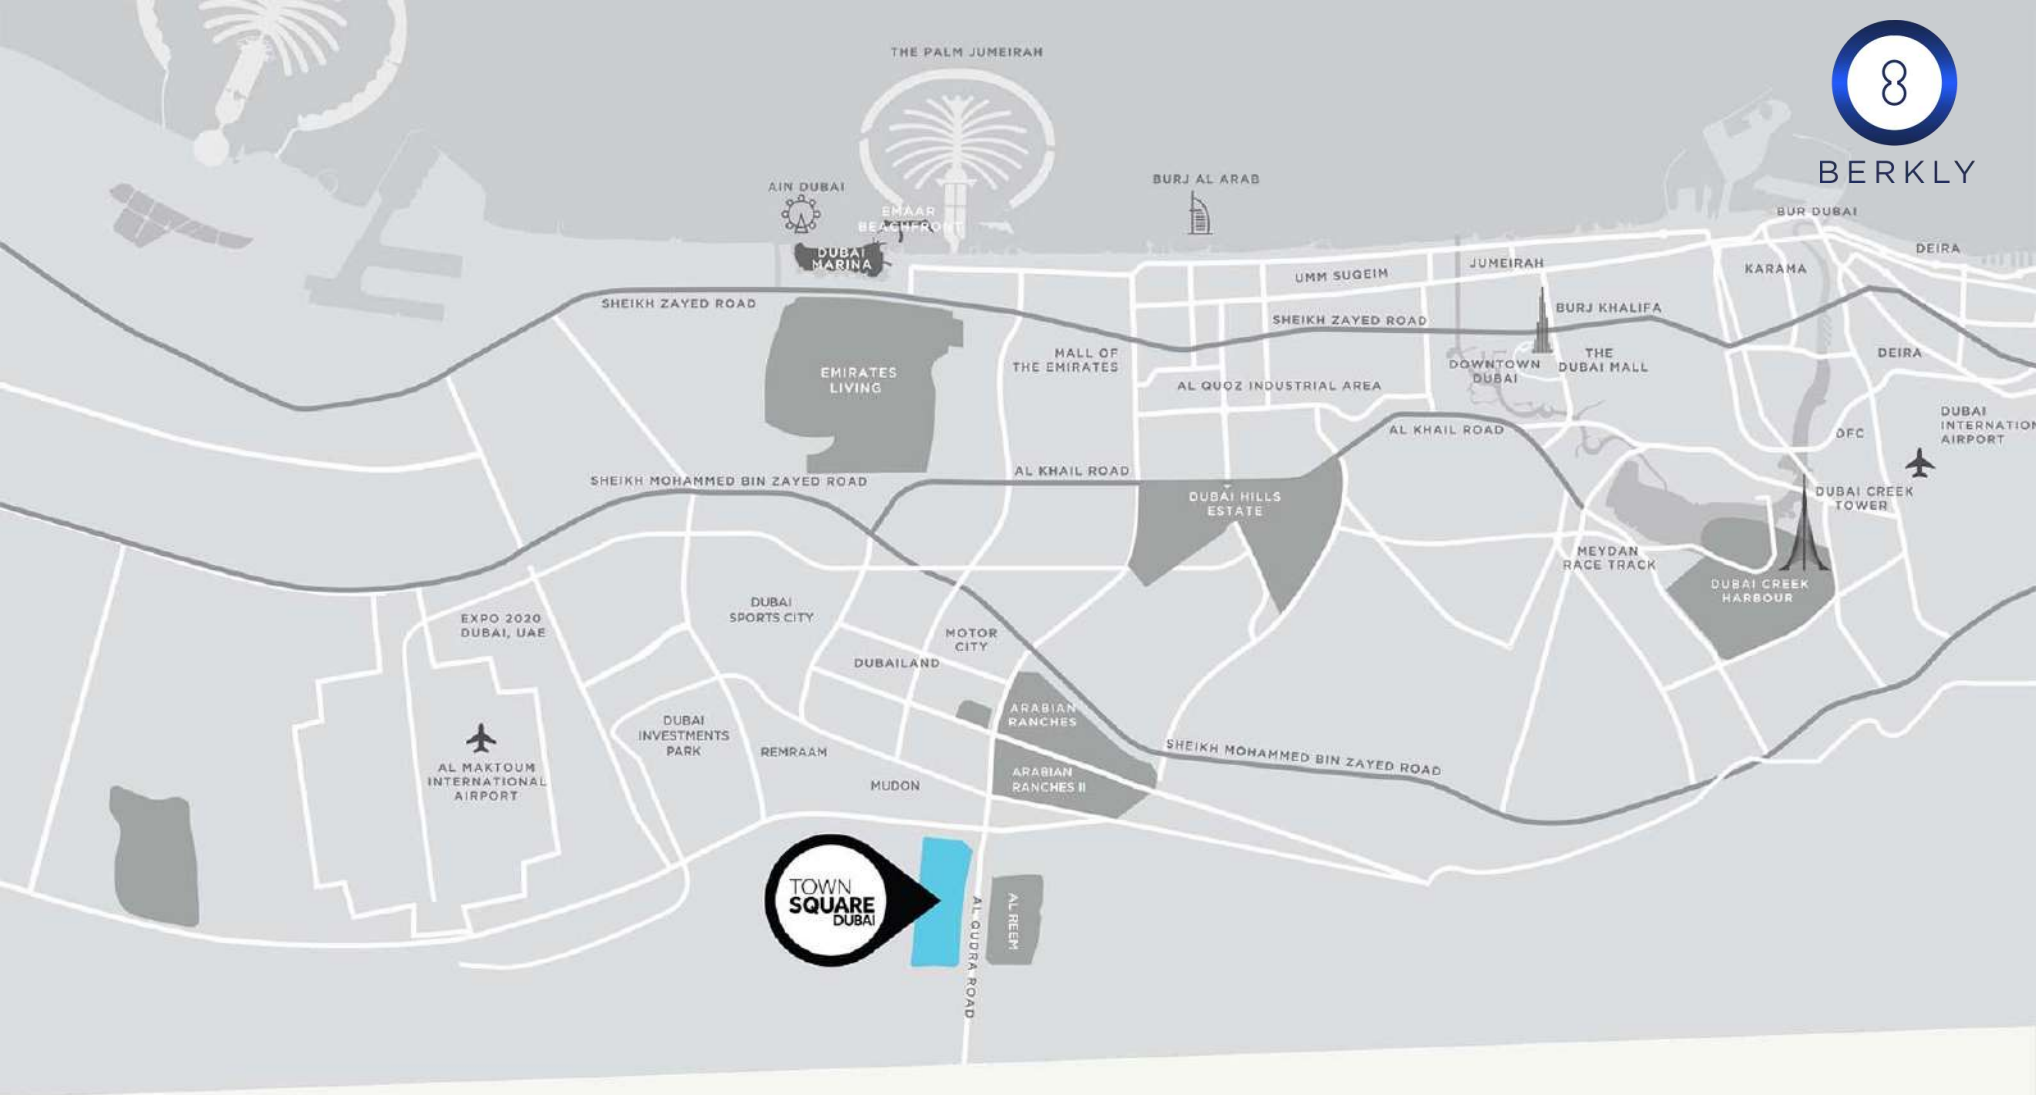

LOCATION PROXIMITIES



DUBAI INTL. AIRPORT
28 MIN

THE
DUBAI MALL

29 MIN



BURJ AL ARAB
24 MIN



DUBAI MARINA
27 MIN



DISTRICT 2020
20 MIN



DWC AIRPORT
25 MIN





Every detail has been meticulously curated to create an environment that is both aesthetically pleasing and functional, offering a truly exceptional living experience.



A FIRST CLASS RESIDENCE

HOLLAND GARDENS

With a mix of studios, 1, 2, 3 bedroom & duplex apartments - the intuitive layouts are contemporary, keeping in mind privacy and comfort.

Come home to an airy, welcoming lobby, and unwind at the landscaped courtyard which houses a swimming pool, spacious deck and kids play areas.



BERKLY



BERKLY



IMMERSE YOURSELF IN TIMELESS INTERIOR ELEGANCE

Living and dining areas offer abundant natural light. Bedrooms are furnished with glazed porcelain floors and in-built wardrobes whereas master bedrooms have an en-suite bathroom.

The kitchen is a chef's dream, with state-of-the-art appliances, ample storage, and sleek, modern finishing which includes stain proof prep counters, overhead cabinets & glazed porcelain tile flooring.

Aesthetic and functional - each space is carefully designed to offer you a home you can truly call your own!



BERKLY





The facade design has a contemporary approach to ensure warm interiors with natural lighting.



REVEL IN THE BREATHTAKING EXTERIOR

All apartments have great views to connect them with the surrounding landscape.

Exterior finishes are selected inline with the natural setting of Town Square, and yet have an individuality with warm cladding finishes along with textured stucco.



BERKLY



LIFESTYLE

Town Square Park is an urban green space with vast open lawns, interactive kids play areas that also hosts community engagement pop ups and events.

The 50,000 sqm park is bordered by open-air cafés, hundreds of retail outlets, invigorating jogging trails and a whole lot more amenities for its residents to enjoy.

FACILITIES

Live in a home where a variety of wellness, entertainment and leisure options are just a step away.

Holland Gardens at Town Square Dubai includes retail and F&B outlets on the ground floor, a gorgeous swimming pool, kids play areas in the courtyard, premium gym, and all amenities one would expect from a world-class residential address.



BERKLY





BERKLY



FLOOR PLANS



BERKLY

STUDIO | TYPE A

SUITE AREA **30.01 Sq.m / 323.02 Sq.ft**

BALCONY AREA **7.36 Sq.m / 79.22 Sq.ft**

TOTAL BUILT-UP AREA **37.37 Sq.m / 402.25 Sq.ft**



*Balcony sizes vary

1 BEDROOM | TYPE A

SUITE AREA **51.96 Sq.m / 559.29 Sq.ft**

BALCONY AREA **7.26 Sq.m / 78.15 Sq.ft**

TOTAL BUILT-UP AREA **59.22 Sq.m / 637.44 Sq.ft**



*Balcony sizes vary

2 BEDROOM | TYPE F

SUITE AREA **82.94 Sq.m / 892.76 Sq.ft**

BALCONY AREA **10.53 Sq.m / 113.34 Sq.ft**

TOTAL BUILT-UP AREA **93.47 Sq.m / 1006.10 Sq.ft**



*Balcony sizes vary

3 BEDROOM | TYPE B

SUITE AREA **120.51 Sq.m / 1297.16 Sq.ft**

BALCONY AREA **20.66 Sq.m / 222.38 Sq.ft**

TOTAL BUILT-UP AREA **141.17 Sq.m / 1519.54 Sq.ft**



*Balcony sizes vary

Disclaimer

1. All room dimensions are in metric and measured to structural elements and exclude wall finishes and construction tolerances. 2. All dimensions have been provided by our consultant architects. 3. All materials, dimensions, drawings features and amenities are approximate at the time of printing. 4. Actual area may vary from stated area. Drawings not to scale. E&OE. The developer reserves the right to make revisions to the floor plans and any features, materials, dimensions, drawings and amenities mentioned in this brochure without notice.

Disclaimer

1. All room dimensions are in metric and measured to structural elements and exclude wall finishes and construction tolerances. 2. All dimensions have been provided by our consultant architects. 3. All materials, dimensions, drawings features and amenities are approximate at the time of printing. 4. Actual area may vary from stated area. Drawings not to scale. E&OE. The developer reserves the right to make revisions to the floor plans and any features, materials, dimensions, drawings and amenities mentioned in this brochure without notice.



BERKLY

HG HOLLAND GARDENS

BERKLY FACILITIES SERVICES LIMITED

Standard Chartered Building
Opp. Emaar Square, Dubai, UAE.
P.O Box 35482
Tel: +971 4 313 2599
www.berkly.org



BERKLY